


PALLIMUNAI DISTRICT

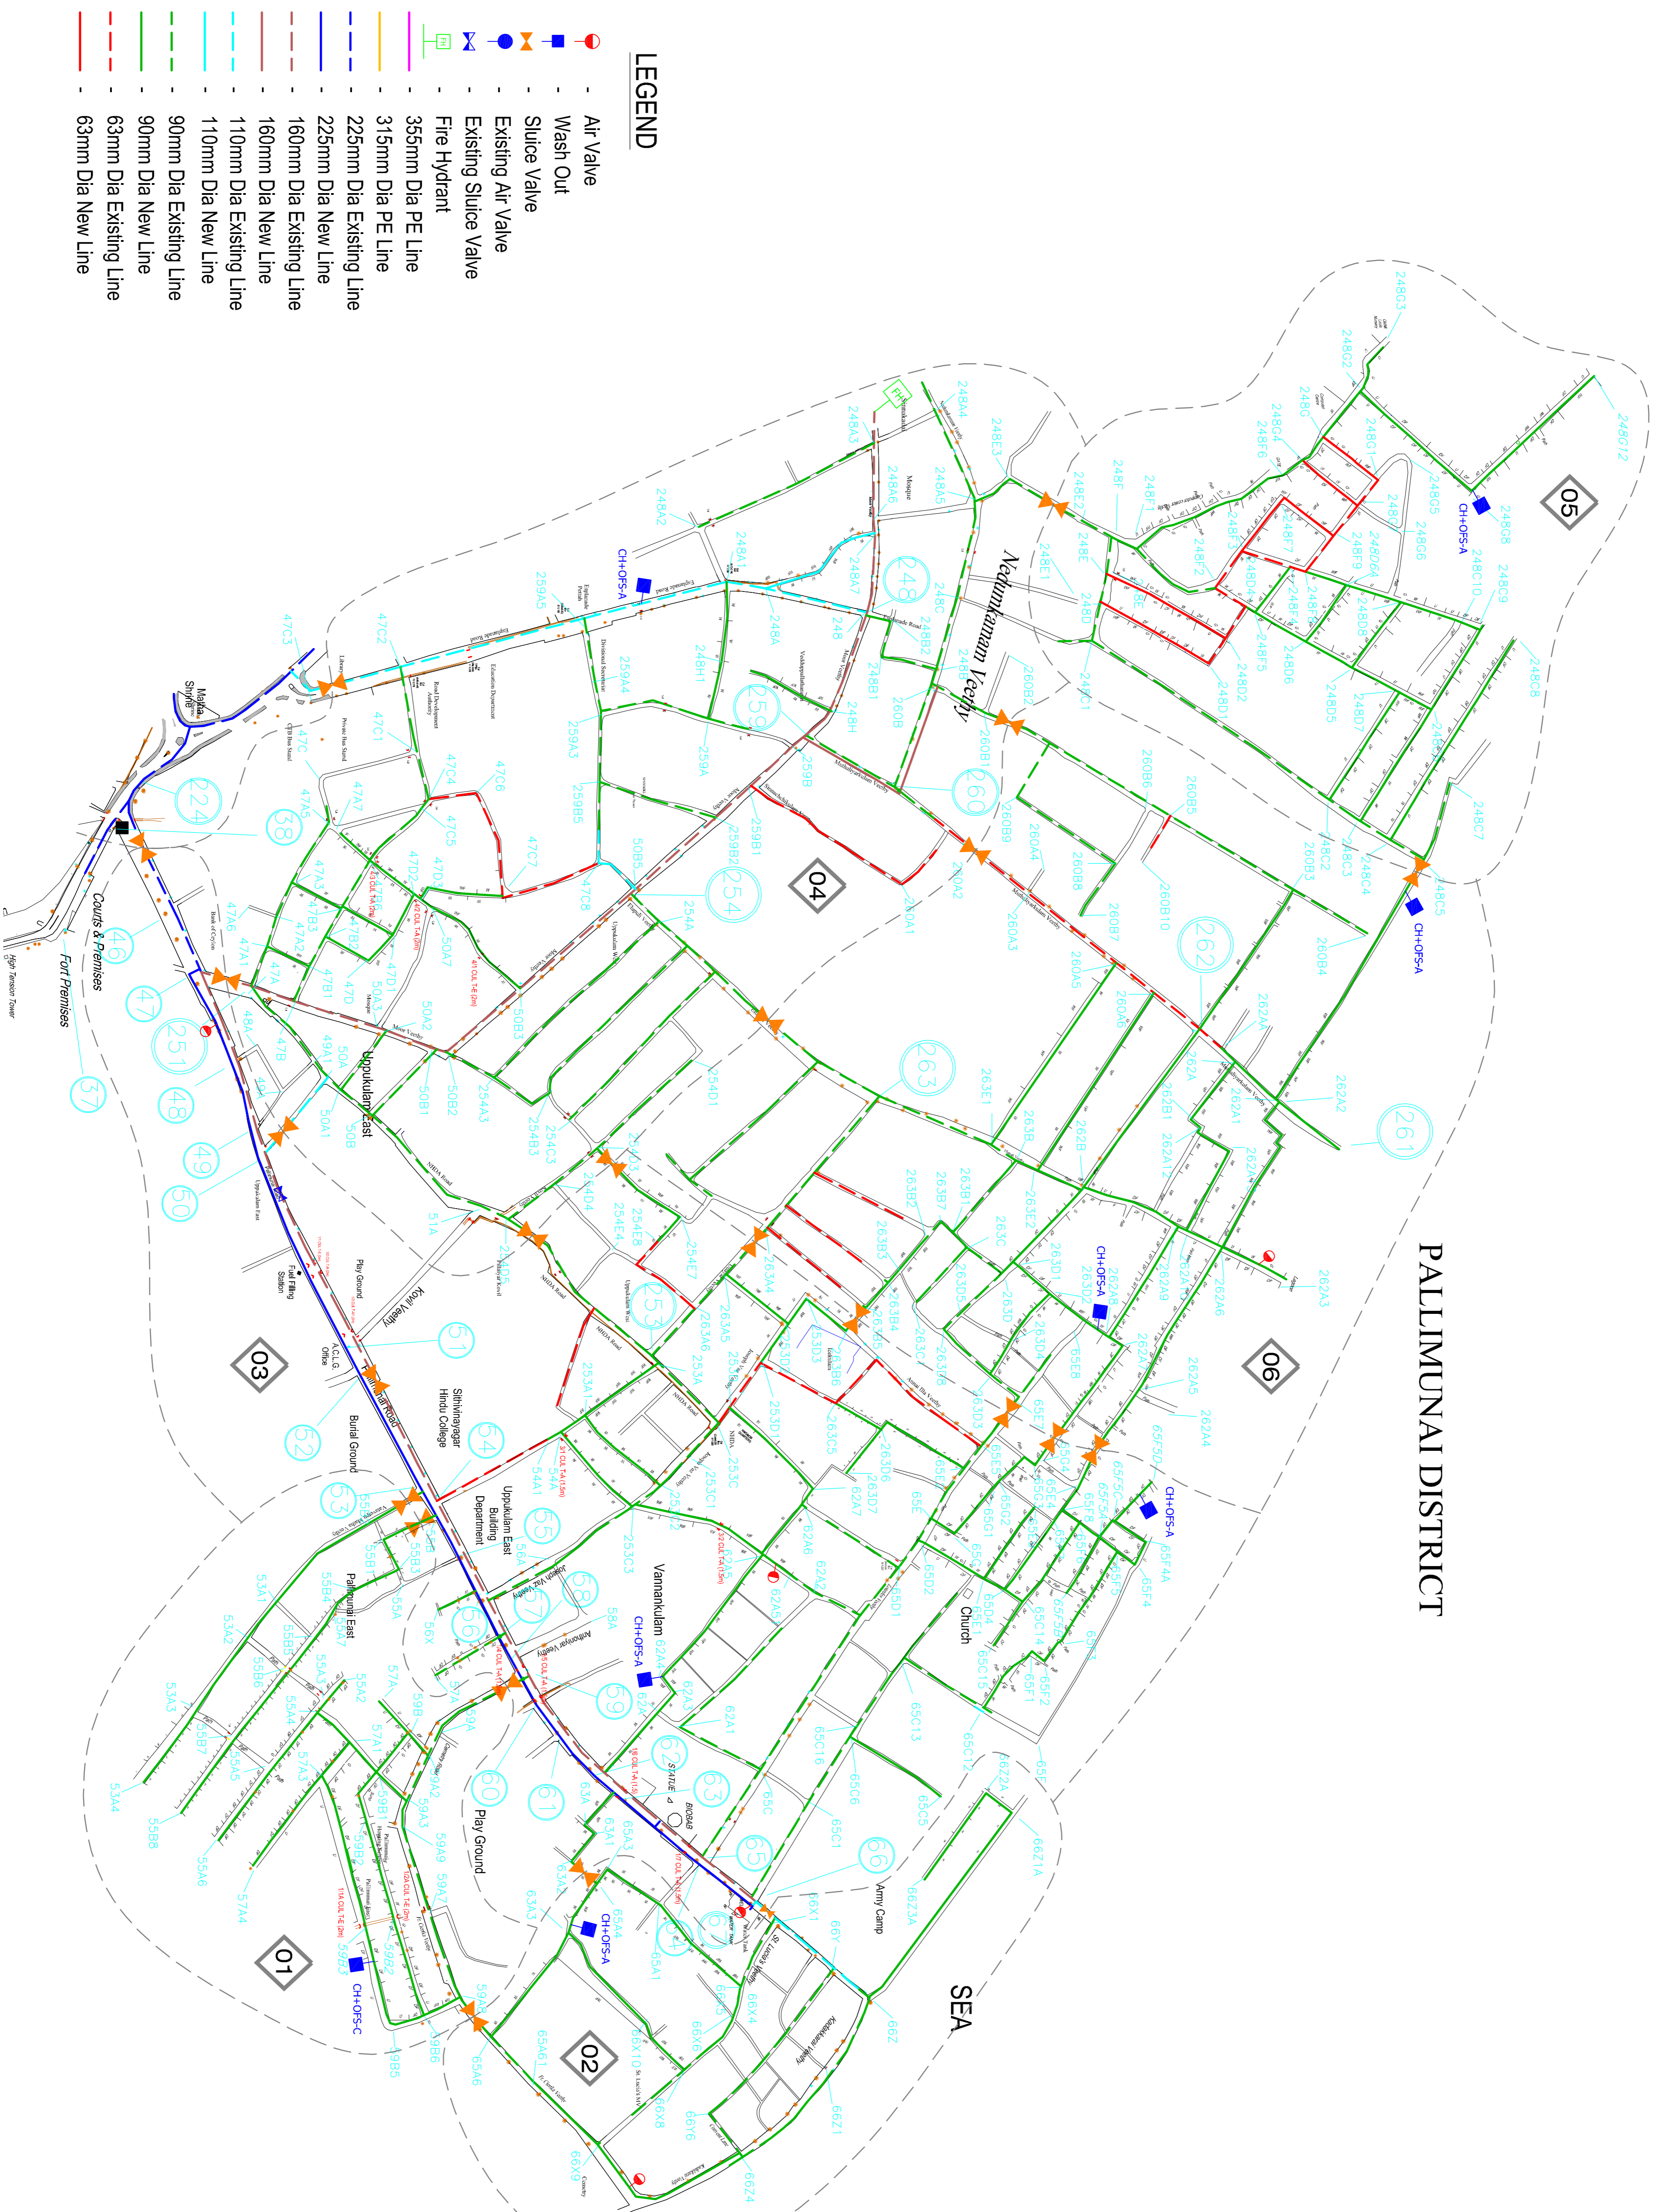

LEGEND

- Air Valve
- Wash Out
- Sluice Valve
- Existing Air Valve
- Existing Sluice Valve
- Fire Hydrant
- 355mm Dia PE Line
- 315mm Dia PE Line
- 225mm Dia Existing Line
- 225mm Dia New Line
- 160mm Dia Existing Line
- 160mm Dia New Line
- 110mm Dia Existing Line
- 110mm Dia New Line
- 90mm Dia Existing Line
- 90mm Dia New Line
- 63mm Dia Existing Line
- 63mm Dia New Line

