










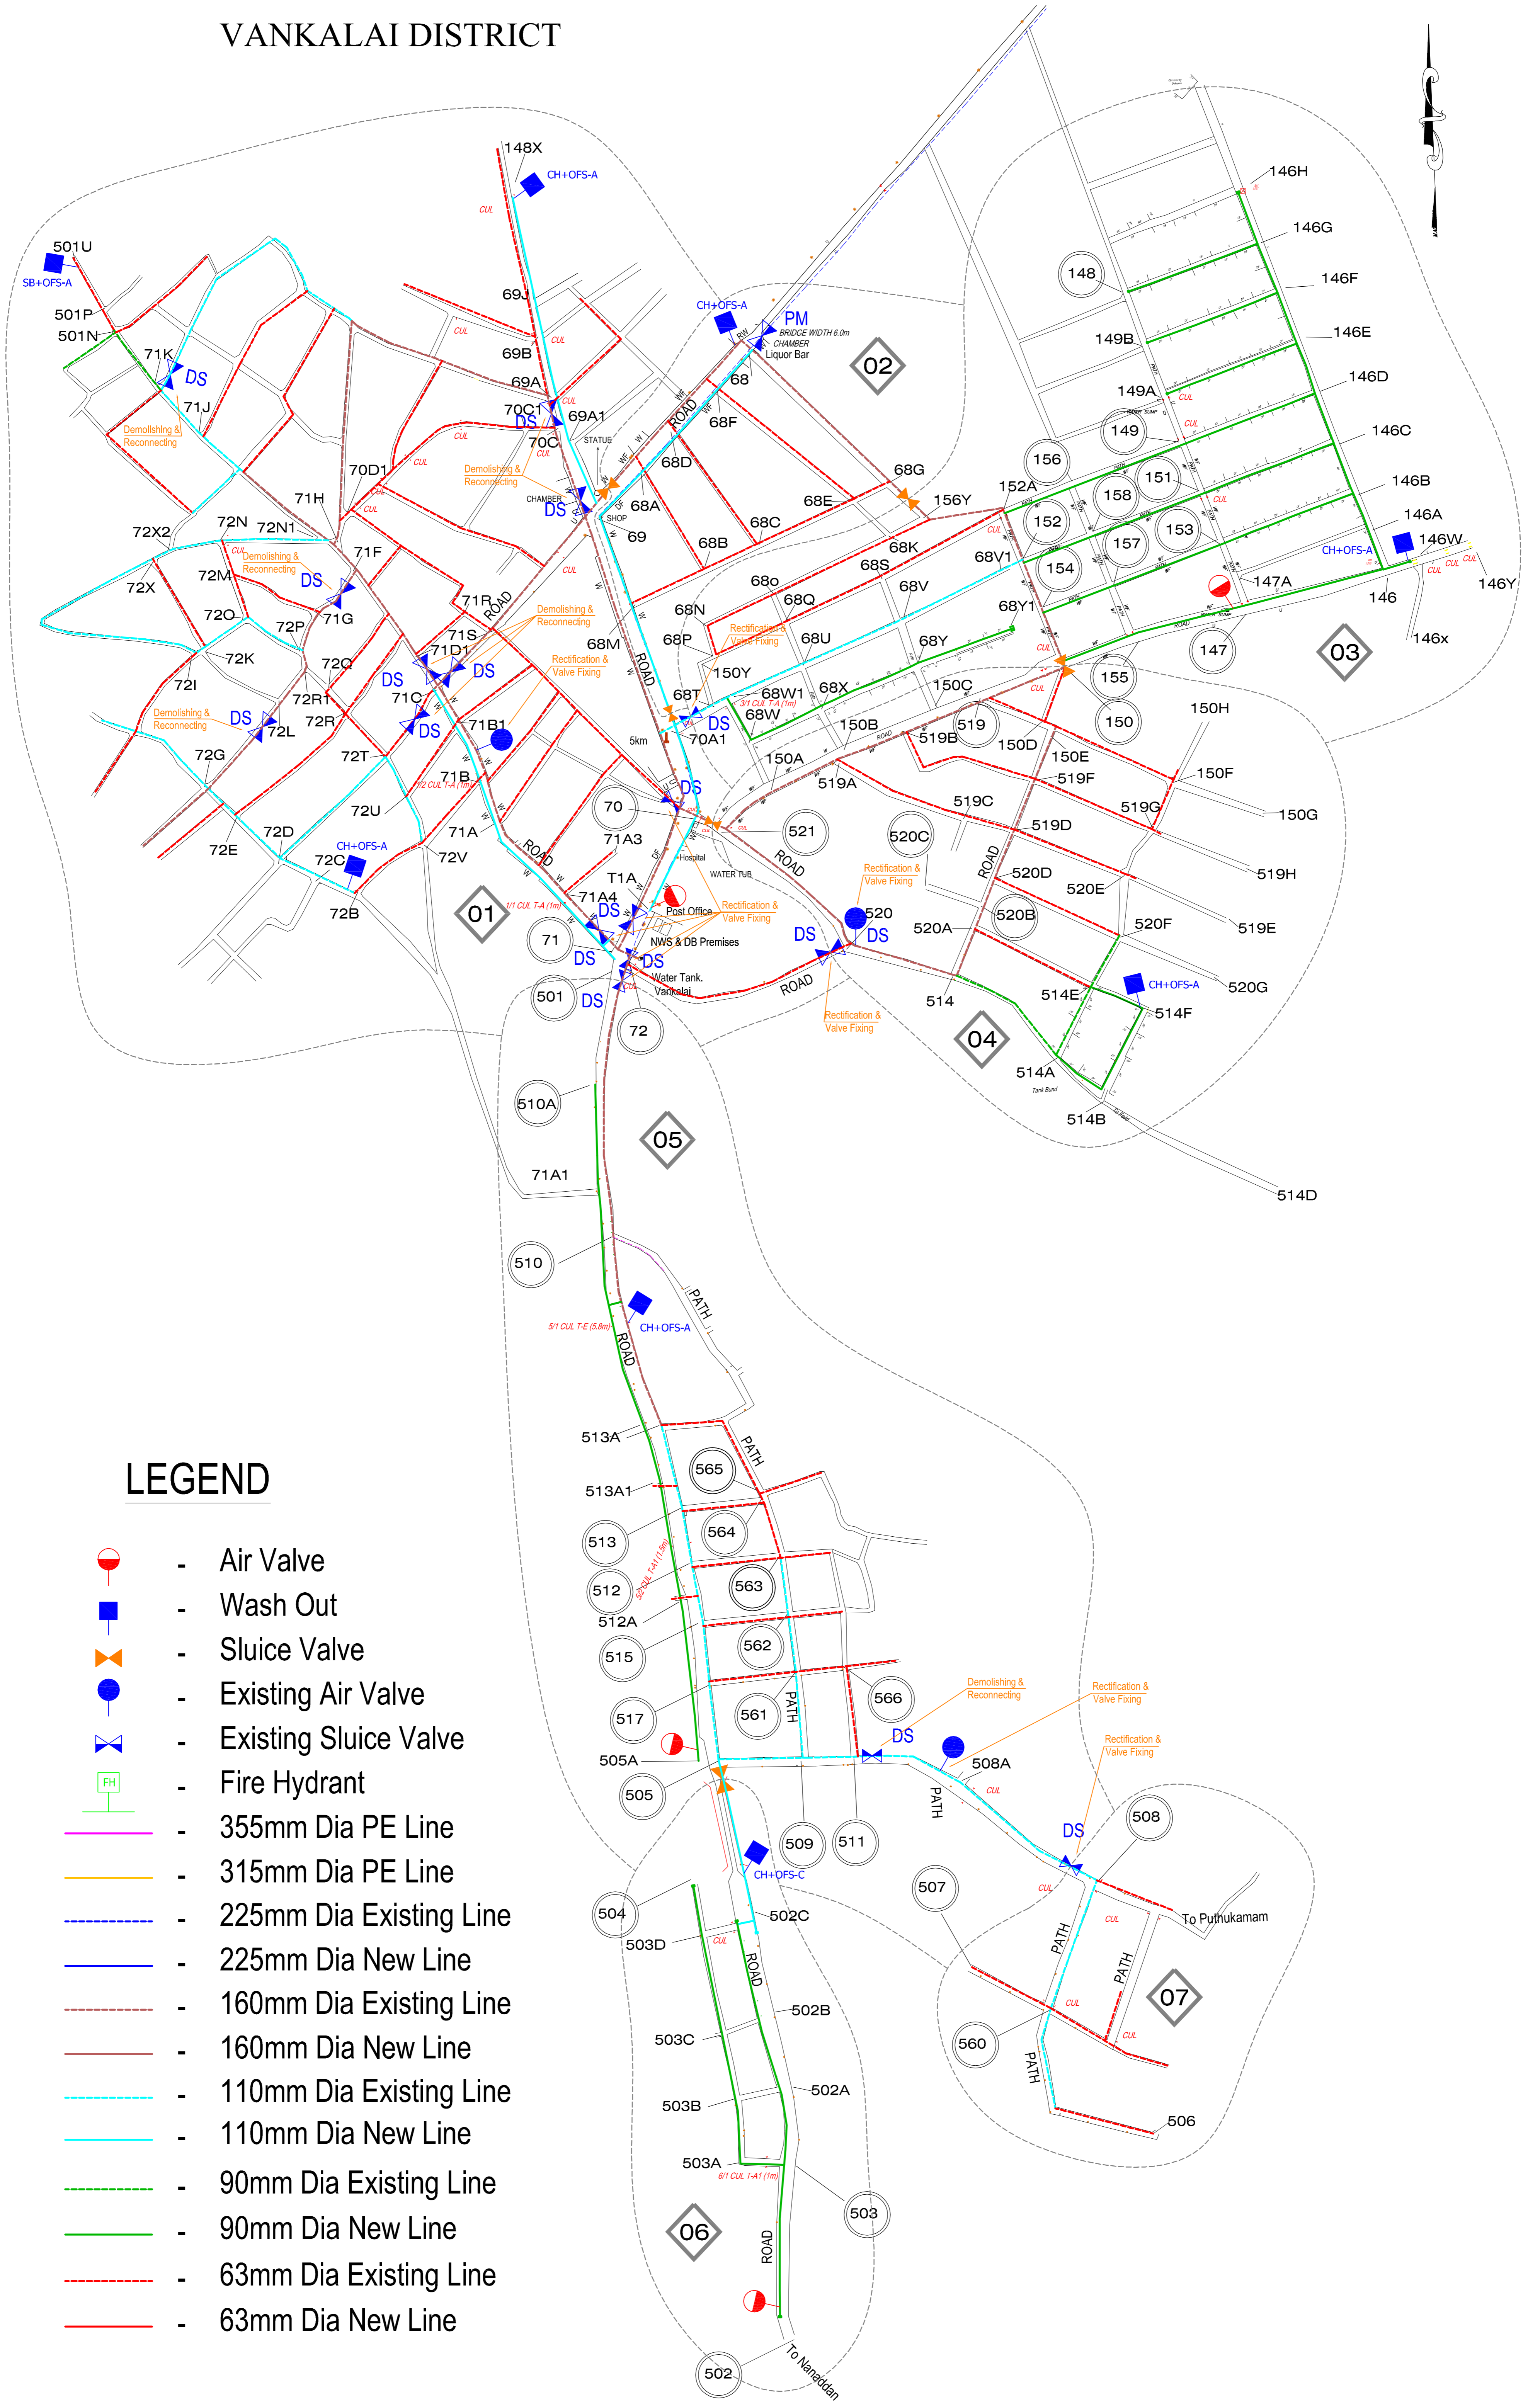




# VANKALAI DISTRICT



-  - Air Valve
-  - Wash Out
-  - Sluice Valve
-  - Existing Air Valve
-  - Existing Sluice Valve
-  - Fire Hydrant
-  - 355mm Dia PE Line
-  - 315mm Dia PE Line
-  - 225mm Dia Existing Line
-  - 225mm Dia New Line
-  - 160mm Dia Existing Line
-  - 160mm Dia New Line
-  - 110mm Dia Existing Line
-  - 110mm Dia New Line
-  - 90mm Dia Existing Line
-  - 90mm Dia New Line
-  - 63mm Dia Existing Line
-  - 63mm Dia New Line